



14

NUMBER MARKERS FOR ANNOTATED TRAIL BOOKLETS


Design Drawings.

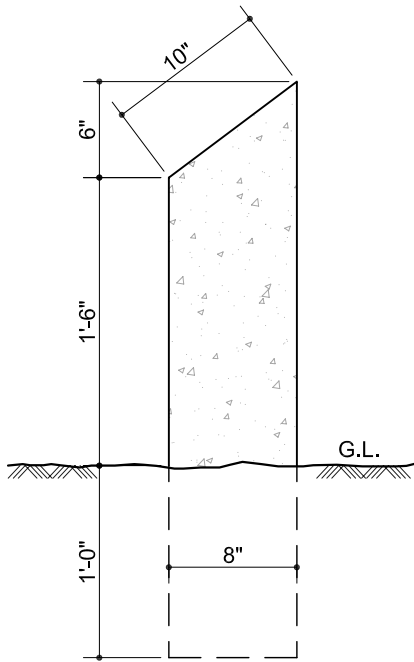

SIDE ELEVATION

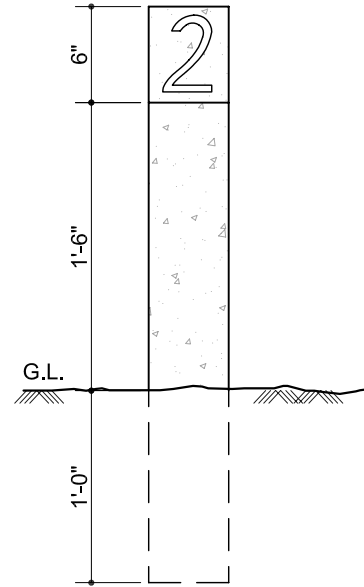


FRONT ELEVATION

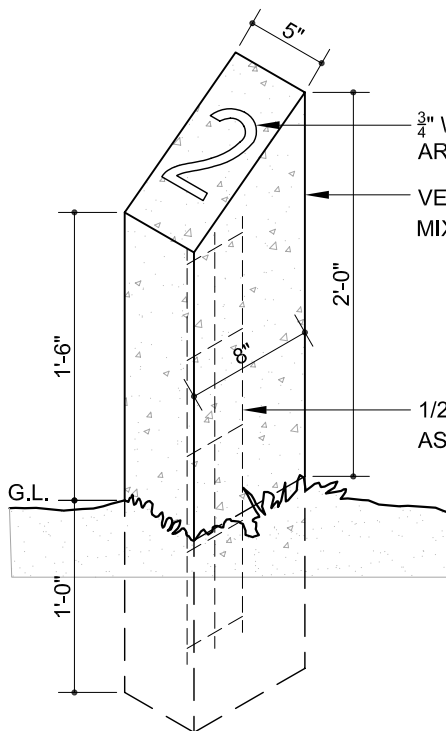

ISOMETRIC VIEW

- 3/4" WIDE & 1/4" GROVED WRITING AREA WITH RED COLOR.
- VERTICAL CONCRETE MEMBER. MIXED WITH YELLOW OXIDE.
- 1/2" DIA SOLID BAMBOO STICKS AS REINFORCEMENT.

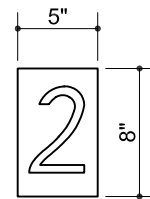

TOP VIEW



NISHORGO SUPPORT PROJECT
&
DEPT. OF FOREST GOB.

Prepared by :
VITTI STHAPATI BRINDO LTD.
2- SHANGSHAD AVENUE
DHAKA -1215.
PHONE : 8143471
FAX : 880 2 8143470
E-mail : vittitbd@gmail.com

SCALE : 1" = 1'-0"
DRAWN : SHAMEEM
DATE : MARCH, 2007.
SHEET NO : 14

Technical Data and Specifications

Components Required for 1 No :

Description	Characteristics	Unit	Dimensions		
			Height	Length	Width
Concrete Vertical member	Pre-cast Reinforced concrete	1 Pc	2'-6"/ 3'-0"	8"	5"
Number Writing	¾" wide & ¼" Grooved writing in on concrete top	1 Job			

Summary of Materials :

Fit out Parts	Type of Materials	Nos.	Volume		Weight	Long
			M ³	(p.m.p.)	(Kg)	(mm)
Cement	Portland Cement				10	
Aggregate	Stone Chips (1/2" to ¾")		0.025			
Sand	Course sand (F.M. 2.5)		0.013			
Bamboo Stick	½" dia solid Bamboo Sticks	3 Nos.				750 mm
Yellow Oxide	Anticorrosive pigment				0.50	
Painting to Number	Enamel Paint	1 Item				

Specifications :

- Concrete should be poured in proportion 1:1.5:3 (Cement : Sand : Stone chips)
- Stone chips should be of 20 mm down graded.
- Sand and chips should be washed with pure water properly before used.
- The concrete should be softened before compaction for leveling. Necessary water may used at the time of compaction.
- Water cement ratio should be properly maintained.
- Yellow oxide should be mixed with cement before casting to make the concrete yellow colour.
- Number writing should done on concrete top manually just after casting & painted red later on.